

472992

Instrument # 472992

WALLACE, SHOSHONE COUNTY, IDAHO

6-19-2013 10:06:00 No. of Pages: 12

Recorded for : TERRAGRAPHS ENVIRON. ENG INC

PEGGY DELANGE-WHITE Fee: 43.00

Ex-Officio Recorder Deputy

Index to: ENVIRONMENTAL COVENANT

2013 JUL 19 AM 10 06

472992

Recording Requested By and
When Recorded Return to:

SPACE ABOVE THIS LINE FOR RECORDERS USE ONLY

ENVIRONMENTAL COVENANT

THIS PROPERTY IS SUBJECT TO AN ENVIRONMENTAL COVENANT GRANTING ACCESS AND IMPOSING ACTIVITY AND USE LIMITATIONS PURSUANT TO THE UNIFORM ENVIRONMENTAL COVENANTS ACT, IDAHO CODE § 55-3001, et seq.

This instrument is an Environmental Covenant executed by Thomas L. Rose (hereinafter "Grantor"), the United States Environmental Protection Agency ("EPA"), the Idaho Department of Environmental Quality ("Department") and City of Smelterville) ("Holder") pursuant to Idaho law including but not limited to the Uniform Environmental Covenants Act, Idaho Code §§ 55-3001 through 3015.

Property. This Environmental Covenant concerns a part of real property located in a portion of Lot 11, Block 9 of Millers Amended Addition to Smelterville, Shoshone County, Idaho (hereinafter referred to as "the Property"). The subject property is also known as Tax Parcel F0200009011A A as shown on Instrument No. 330509. The portion of the Property that is affected by this Environmental Covenant is legally described in the attached Exhibit A. Grantor hereby represents and warrants to the other signatories to this instrument that he/she is the sole owner of the Property as of the date this instrument is executed, holds fee simple title to the Property, and has the power and authority to enter into this instrument.

Reason for Activity and Use Limitations. Historic mining activity in the Coeur d'Alene Basin (hereinafter "Basin") has left residual contamination throughout the communities and flood plains of the Basin. Pursuant to CERCLA, EPA and the Department have been implementing remedies throughout the Basin designed to protect human health and the environment. Certain aspects of these remedies are threatened by the potential for recontamination due to uncontrolled flooding. During these events, contaminated sediments from un-remediated areas may be deposited in already cleaned properties necessitating further remedial actions. This instrument is necessary because the EPA and/or the Department have implemented remedy protection measures on the Property which are intended to protect implemented remedies on the Property or other parcels of property in the vicinity. This instrument ensures EPA and the Department necessary access and requires that activities on the Property protect and do not interfere with remedy protection features on the Property that have been implemented.

Name and Location of Administrative Record. A copy of the administrative record for EPA decision-making at the Bunker Hill Mining and Metallurgical Complex Superfund Site (which includes the Property) can be found at the Molstead Library, North Idaho College, 1000 Garden

Avenue, Coeur d'Alene 83814 or Superfund Records Center, EPA Region 10, 1200 Sixth Avenue (Suite 900), Seattle, Washington 98101.

Access and Activity and Use Limitations. By acceptance and recordation of this Environmental Covenant, Grantor and any successor in interest with respect to the Property, are hereby restricted from using the Property, or any portion thereof, now or at any time in the future, as specifically set forth below unless such use has been expressly approved in writing by the Department:

- 1. Access.** A right of access is granted to the Department and EPA, their respective contractors and third parties authorized by them for the purpose of the remedy protection work, and as necessary to ensure continued maintenance and repair of the work, as described in Exhibit "C" together with all necessary fixtures and appurtenances "facilities" on, over, across and under the Property described in Exhibit "A" at the location shown on Exhibit "B". Holder, its contractors and third parties authorized by it shall have a perpetual right of access necessary to perform maintenance and repair of facilities constructed under this agreement.
- 2. Activity and Use Limitations.** By acceptance and recordation of this instrument, Grantor, and any successors in interest with respect to the Property, are hereby restricted from using the Property, or any portion thereof, now or at any time in the future, in a manner that will materially interfere with or adversely affect the integrity or protectiveness of the remedy protection measures taken on the Property and as described in Exhibit C, unless such use has been expressly approved in writing by the Department.

Grantor's Use of the Property. Except as provided herein, Grantor reserves the right to the use and enjoyment of the Property subject to this Environmental Covenant, but such use shall not conflict or interfere with the Department's, EPA's or the Holder's rights herein granted.

Duration, Amendment and/or Termination by Consent. This Environmental Covenant shall be perpetual and may only be amended or terminated pursuant to Idaho Code §§ 55-3009 and 3010. Except for an assignment undertaken pursuant to a governmental reorganization, assignment of the Environmental Covenant to a new Holder is an amendment requiring consent.

Recording/Filing. This Environmental Covenant, once fully executed, and any amendment or termination of the Environmental Covenant, shall be recorded for the Grantee by the Department in the county recorder's office of every county in which any portion of the Property subject to the Easement and Environmental Covenant is located. Upon receipt of the copy of the recorded Easement and Environmental Covenant, and any amendment or termination therein, the Department shall post the copy of the fully executed instrument in the Registry as required by Idaho Code § 55-3012(1).

Partial Invalidity. If any portion of this Environmental Covenant or terms set forth herein is determined to be invalid for any reason, the remaining portion shall remain in full force and effect as if such invalidated portion had not been included herein.


472992

March 14, 2013

No Third-Party Beneficiaries. There are no intended third-party beneficiaries, and the parties hereto expressly disclaim any unintended third-party beneficiaries to this Environmental Covenant or any part hereof.

Effective Date. The effective date of this instrument shall be the date the fully executed Environmental Covenant is recorded at the county recorder's office.

Signature and Acknowledgments

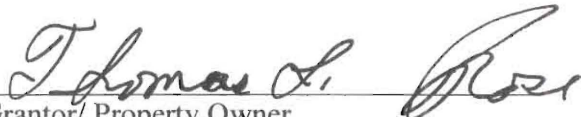
Grantor/ Property Owner

By:

STATE OF IDAHO)
)ss.
COUNTY OF Shoshone)

On this 6th day of May, 2013, before me, a Notary Public in and for said State, personally appeared, Thomas Rose /re, known or identified to me to be the person whose name is subscribed to the within instrument, and acknowledged to me that she executed the same.

In witness whereof, I have hereunto set my hand and affixed my official seal the day and year in this certificate first above written.


Notary Public for the State of Idaho
Residing at: Kellogg, ID
My Commission Expires: 1-3-2017

Dated, May 6, 2013.



472992

Larry E Huber
Holder
By: Mayor

STATE OF IDAHO)
)ss.
COUNTY OF Shoshone)

On this 6th day of May, 2013, before me, a Notary Public in and for said State, personally appeared, Larry E. Huber, known or identified to me to be the Mayor of Smelterville, ID and the person whose name is subscribed to the within instrument, and acknowledged to me that he executed the same.

In witness whereof, I have hereunto set my hand and affixed my official seal the day and year in this certificate first above written.

Mary Eixenberger
Notary Public for the State of Idaho
Residing at: Kellogg, ID
My Commission Expires: 1-3-2017

Dated, May 6, 2013.



CFH

472992


IDEQ

By: Curt Fransen, Director

STATE OF IDAHO)
) ss.
COUNTY OF Ada)

On this 10th day of May, 2013, before me, a Notary Public in and for said State, personally appeared, Curt Fransen, known or identified to me to be the Director of the Idaho Department of Environmental Quality and whose name is subscribed to the within instrument, and acknowledged to me that he executed the same.

In witness whereof, I have hereunto set my hand and affixed my official seal the day and year in this certificate first above written.

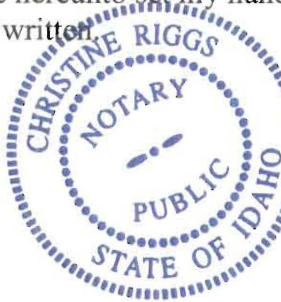

Christine Riggs
Notary Public for the State of Idaho
Residing at: Boise Idaho, ID
My Commission Expires: 10-18-2020

Dated, May 10, 2013

472992

EPA

By: Richard Albright, Director Office of Environmental Cleanup

STATE OF WASHINGTON)
COUNTY OF King) ss.

On this 20th day of May, 2013, before me, a Notary Public in and for said State, personally appeared, Richard Albright, known or identified to me to be the Director of the Office of Environmental Cleanup, Environmental Protection Agency Region 10 and whose name is subscribed to the within instrument, and acknowledged to me that she executed the same.

In witness whereof, I have hereunto set my hand and affixed my official seal the day and year in this certificate first above written.

Candace H. Smith

Notary Public for the State of
Washington Residing at:

Seattle, Washington

My Commission Expires: 10-1-2016

Dated, 5-20-, 2013.



472992

December 11, 2012
Revised December 18, 2012
Revised February 8, 2013

EXHIBIT A

Legal Description by Hodge & Associates, Inc.
An environmental covenant and an access agreement for
construction and maintenance purposes
(Property Reference 11)

An environmental covenant and an access agreement for construction and maintenance purposes, being located in a portion of Lot 11, Block 9 of Millers Amended Addition to Smelterville, filed in 1928 under Instrument #79670, and being located in a portion of Government Lot 1, Section 3, Township 48 North, Range 2 East, of the Boise Meridian, City of Smelterville, Shoshone County, Idaho, and being more particularly described as follows:

Beginning at the Southwest Corner of said Lot 11, Block 9 of Millers Amended Addition to Smelterville, being the POINT OF BEGINNING of this covenant and agreement;

Thence along the westerly line of said Lot 11 as shown on Record of Survey for the City of Smelterville, by L. Hodge, PE/LS #3003, and filed in 2007 under Instrument #438261, N17°57'56"W, 26.06 feet;

Thence departing said westerly line, S80°38'43"E, 25.09 feet;

Thence S89°31'57"E, 45.99 feet, to the intersection with the southerly line of said Lot 11;

Thence along said southerly line, S72°02'04"W, 65.92 feet, to the POINT OF BEGINNING of this covenant and agreement.

The above described area contains 770 sq. ft., more or less.



ADJACENT RECORD OF SURVEY FOR
THE CITY OF SMELTERVILLE,
BY L. HODGE, PE/LS #3003, "N 2007
INSTRUMENT #438261

LANDS OF ROSE
DEED, INSTRUMENT #330509
TAX PARCEL # RP F0200009011A A

H Street
517.57.56"E
Hill Street

S80°38'43"E 25.09'
S89°31'57"E 45.99'
N17°51'56"W 26.06'

S72°02'04"W 65.92'

POINT OF BEGINNING
PROPOSED ENVIRONMENTAL COVENANT &
ACCESS AGREEMENT FOR CONSTRUCTION
AND MAINTENANCE PURPOSES

S72°02'04"W

100'

270.00'

G Street



PROJECT NAME
Columbia Pipeline Remedy
Investigation and Remediation
DATE: 02/15/13
BY: [Signature]
PROJECT MANAGER
[Signature]


EXHIBIT B

Exhibit B, Remedial Investigation and Remediation
Investigation and Remediation
Columbia Pipeline Remedy
Investigation and Remediation
Columbia Pipeline Remedy
Investigation and Remediation

472492


C:\Users\thomas.kitchen\Desktop\Grouse Creek RP_Design Drawings_60%\Grouse Creek RP_Design Drawings_60%.dwg 2/13/2013

1. PARCEL BOUNDARY AND PROPERTY OWNERSHIP DATASETS WERE OBTAINED FROM SHOSHONE COUNTY GIS AND HAVE NOT BEEN INDEPENDENTLY VERIFIED.

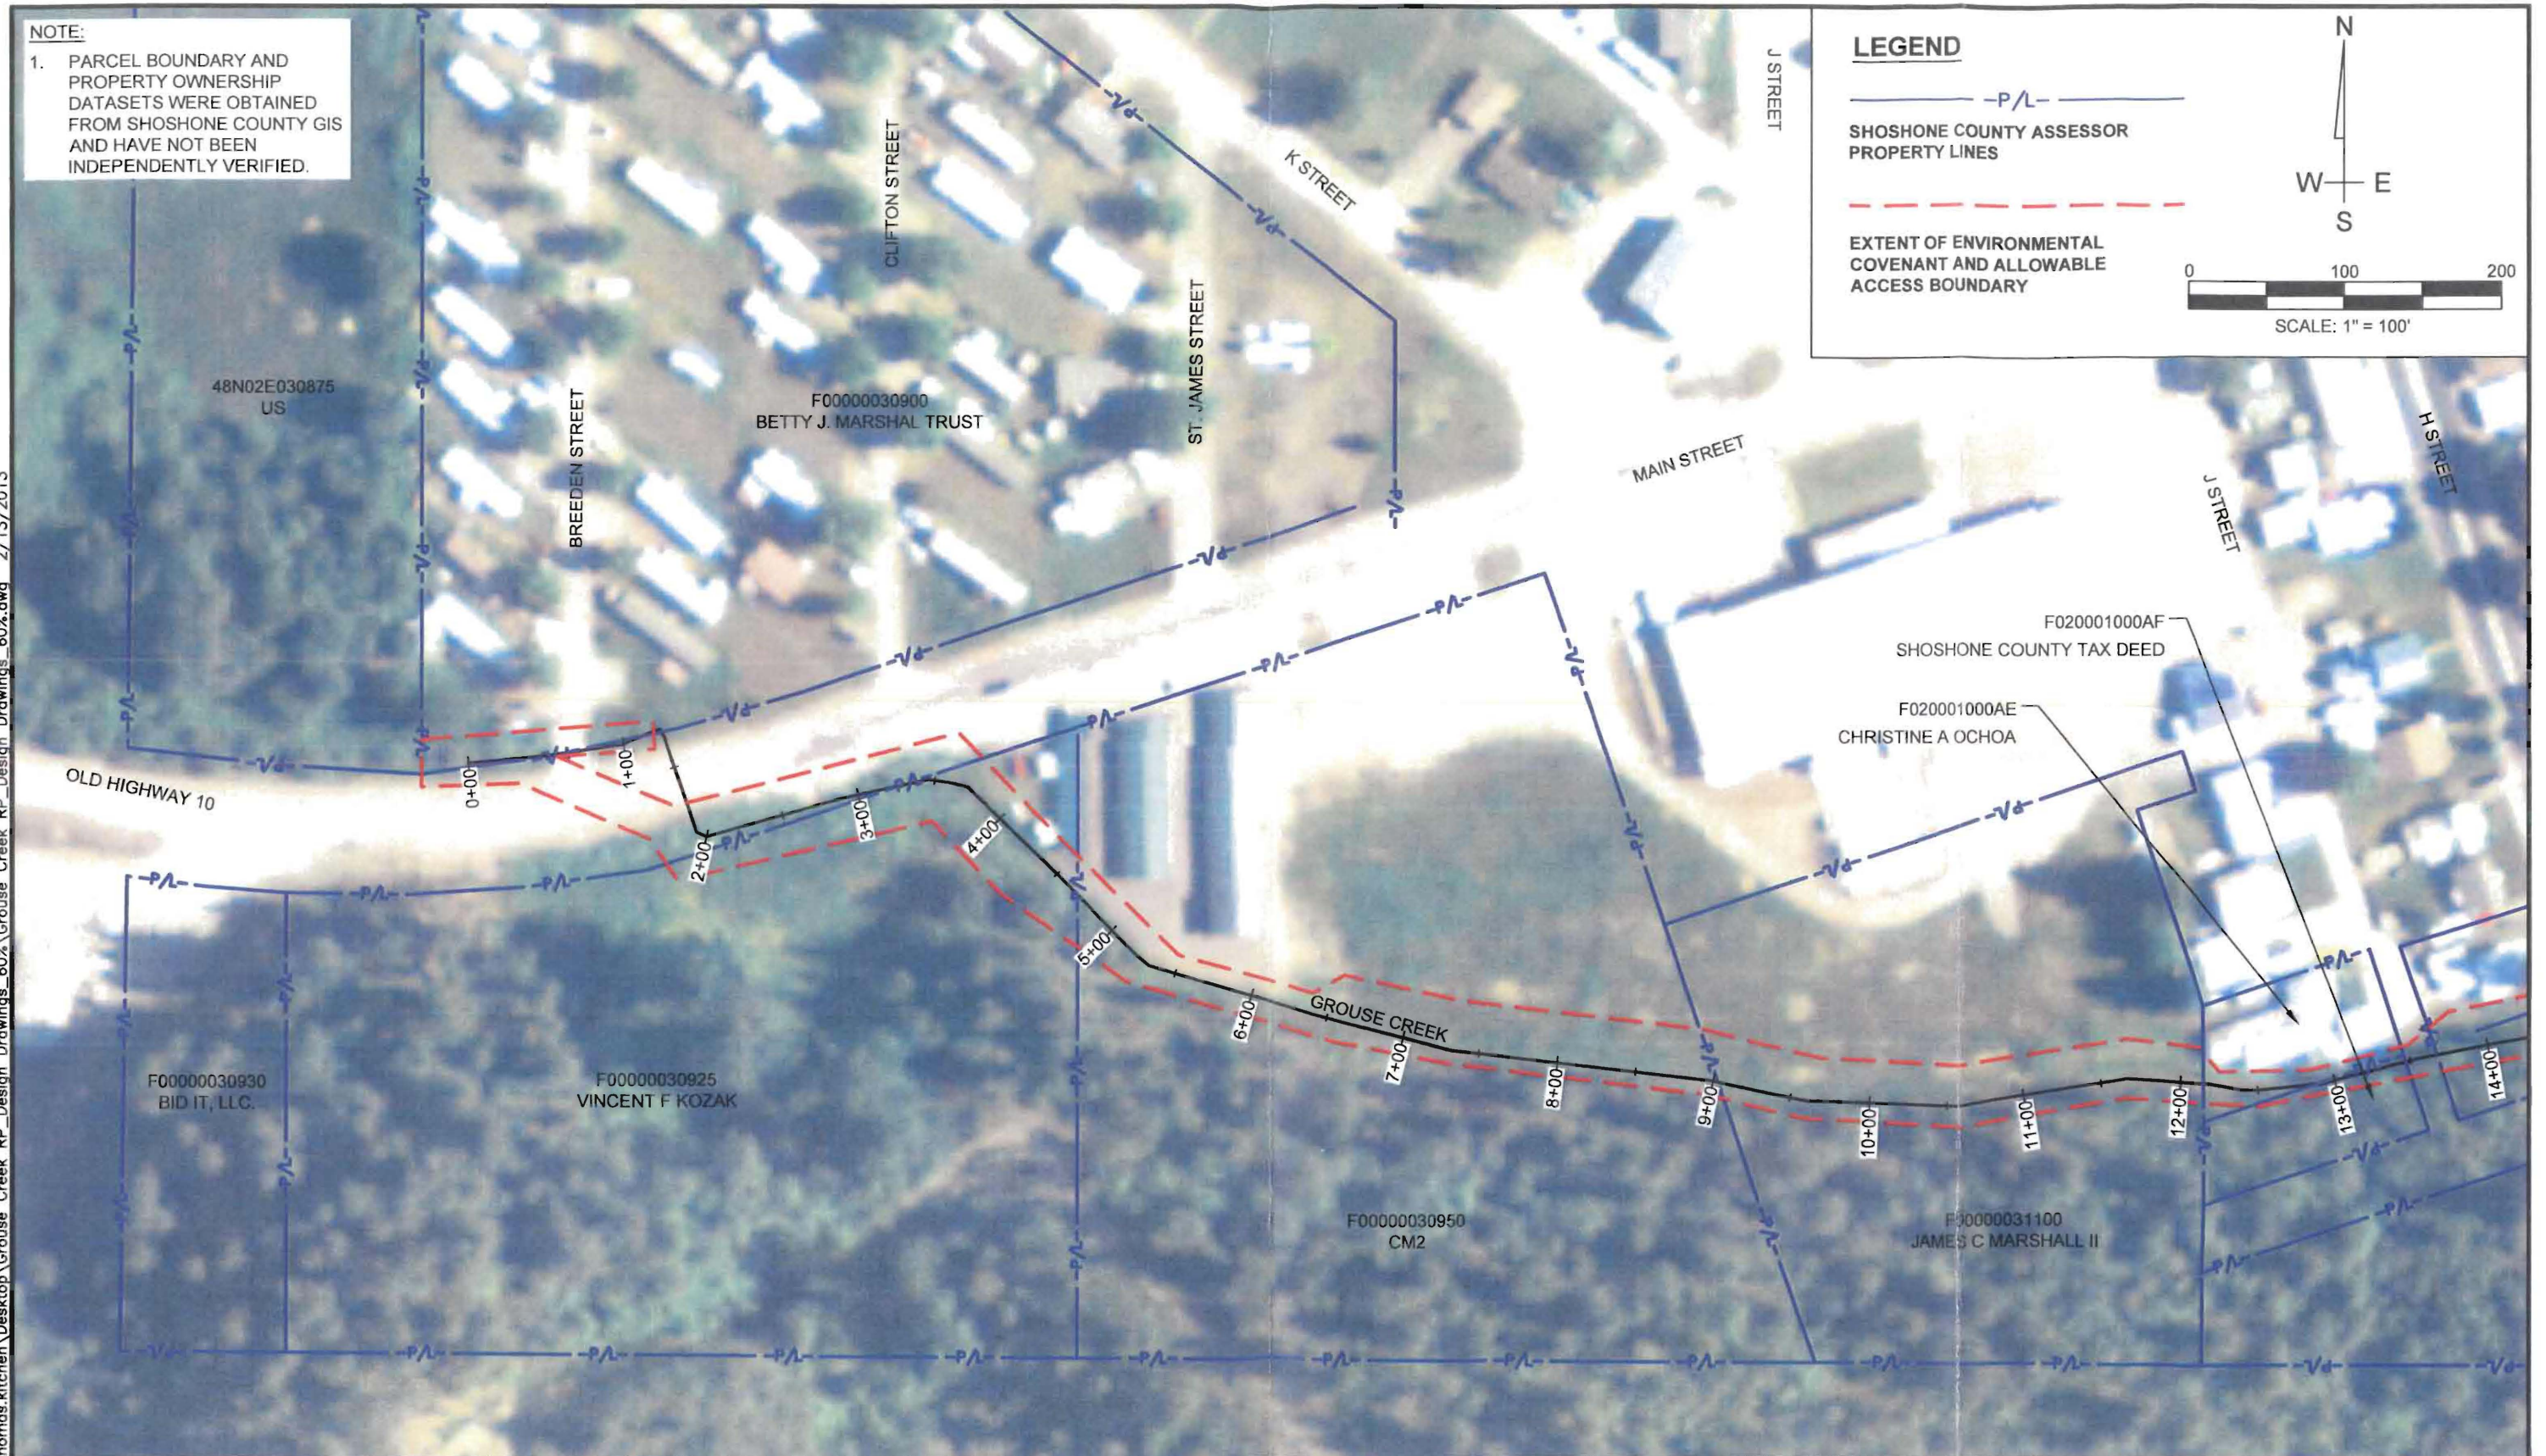

				DRAWN: C. HEWETT		COORDINATE SYSTEM: NAD83, ISP, WEST ZONE, US FT		 TerraGraphics Environmental Engineering, Inc.		GROUSE CREEK REMEDY PROTECTION		EXHIBIT C		SHEET NAME: WEST SECTION	
				ENGINEER: S. BROWN		SCALE: 1" = 100'								DATE: 2/13/2013	
				CHECKED:		APPROVED:								PROJECT NO.: 7045-2	
NO.	DATE	REVISIONS		BY	CHK	DATE:	DATE:							SHEET: 1 OF 4	

472992

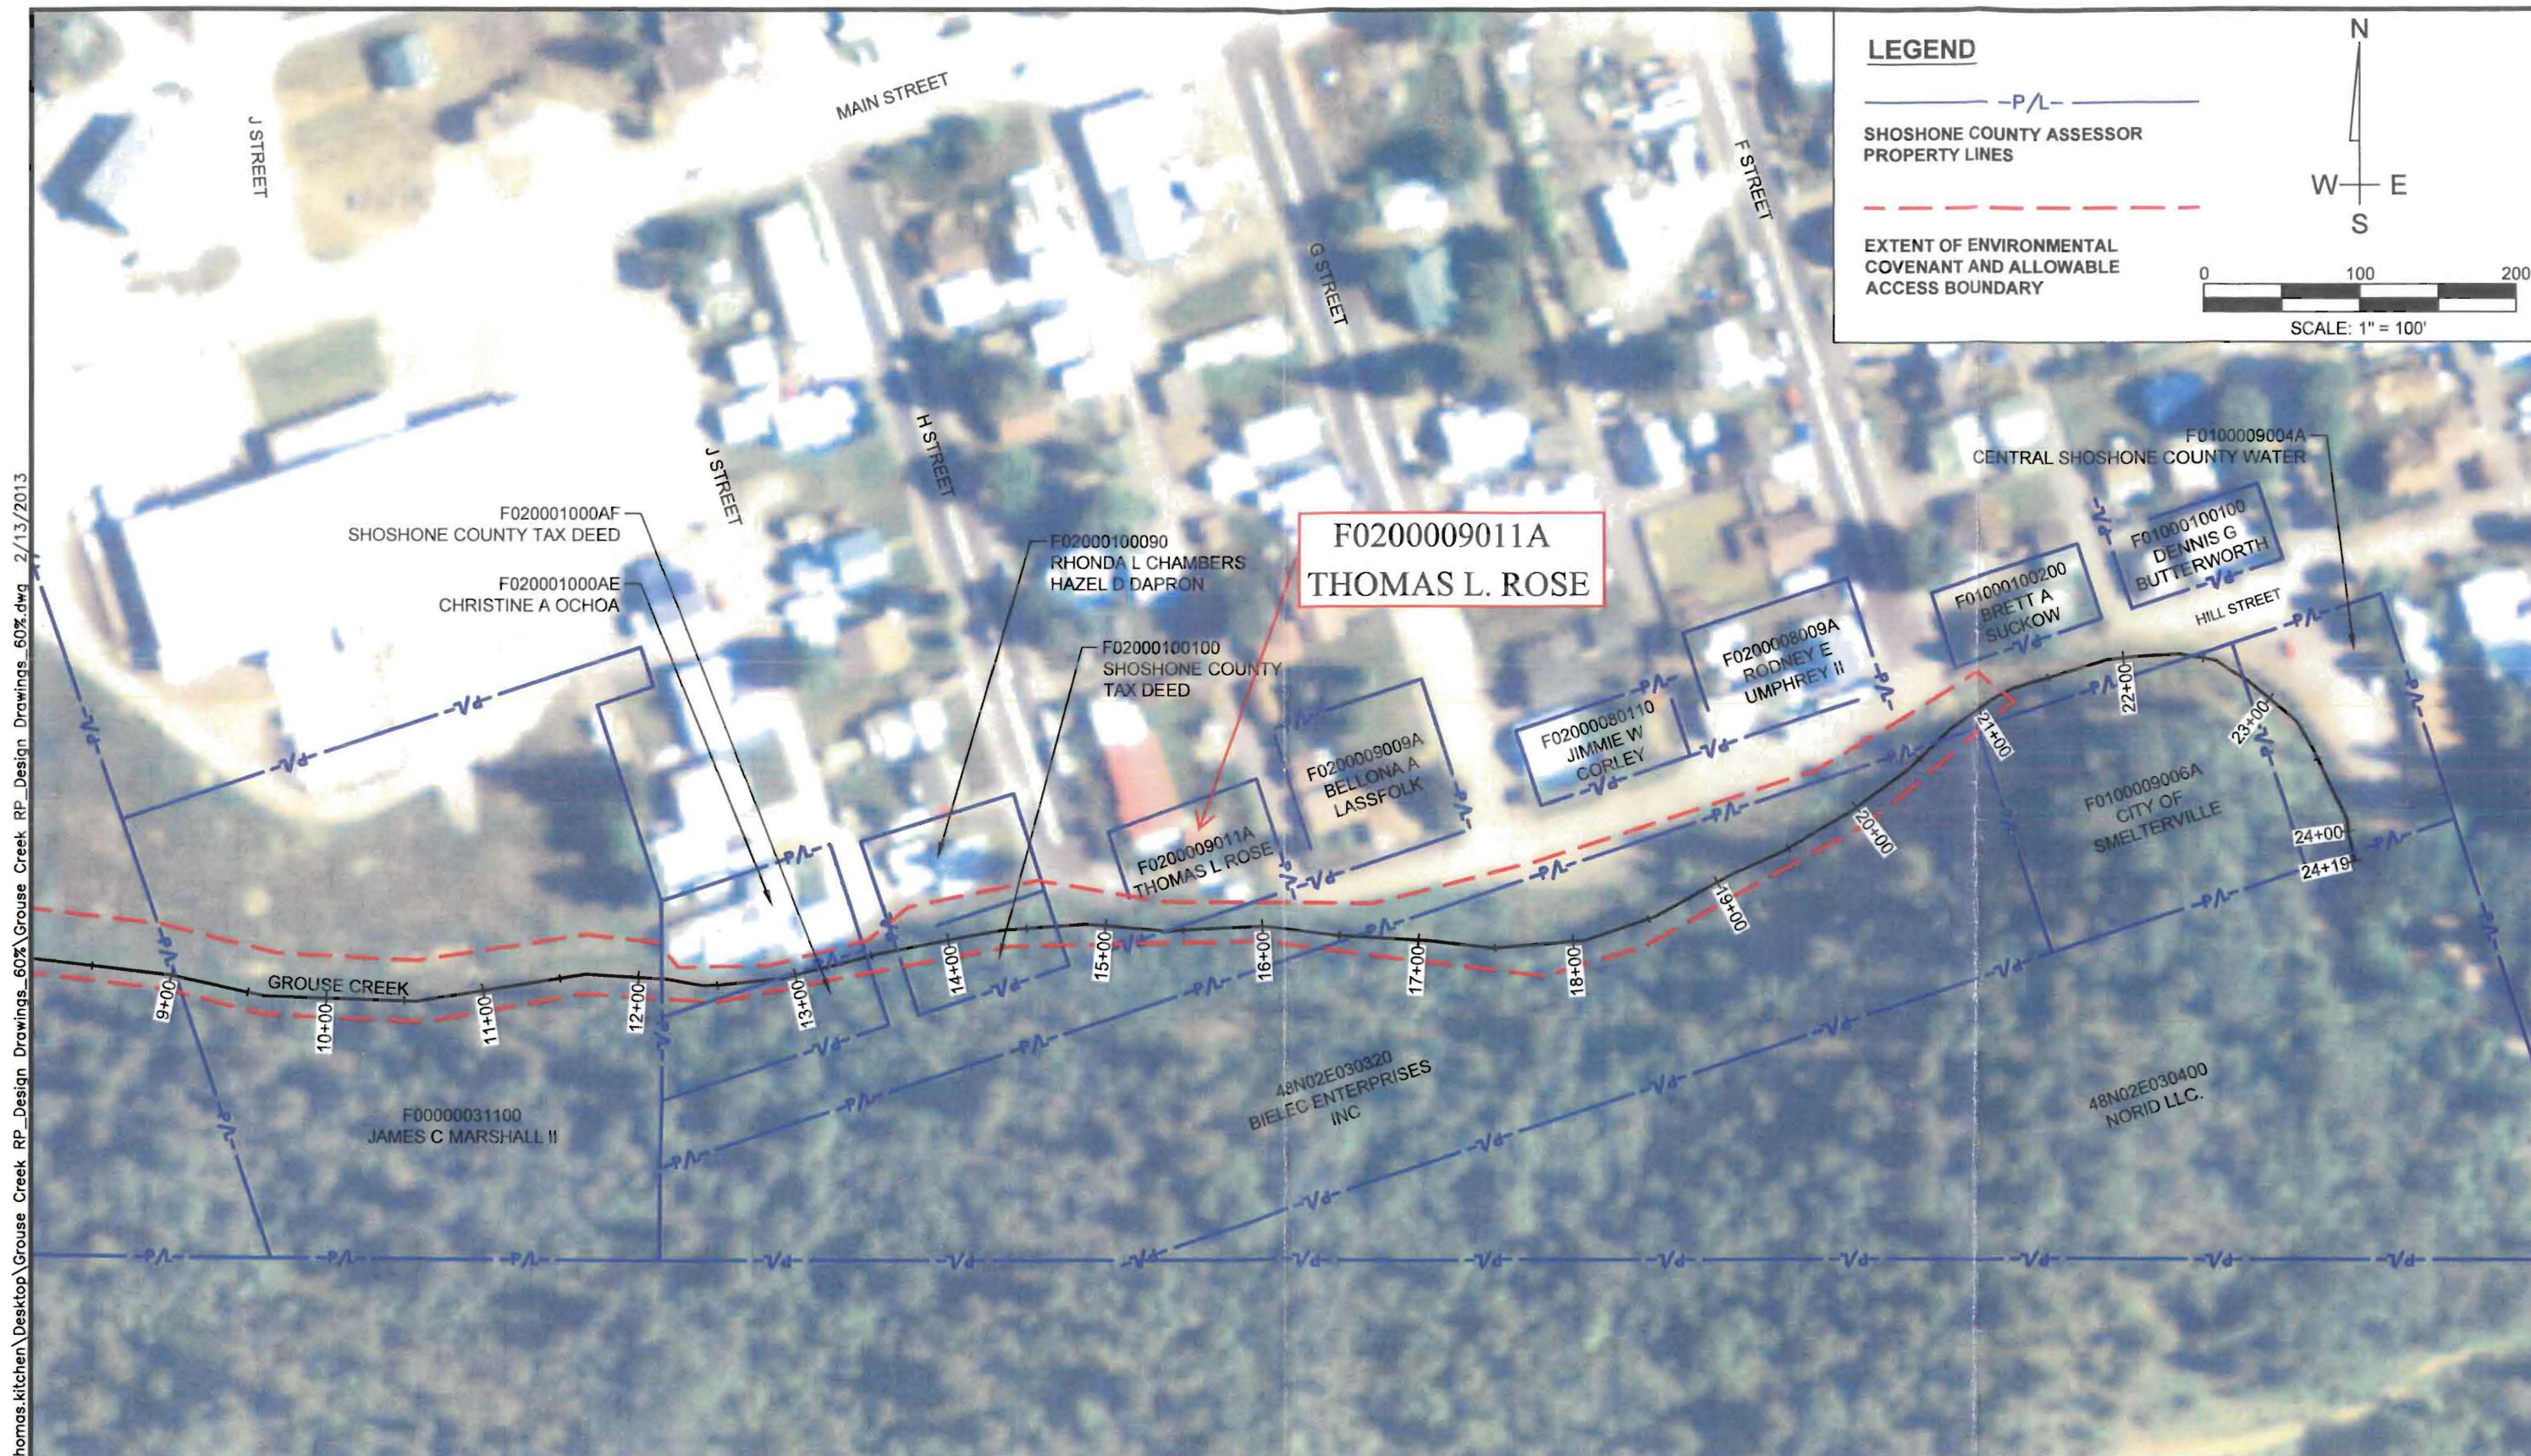


C:\Users\thomas.kitchen\Desktop\Grouse Creek RP_Design Drawings_60%\.dwg 2/13/2013

C:\Users\l...

						DRAWN:	C. HEWETT	COORDINATE SYSTEM:	NAD83, ISP, WEST ZONE, US FT	 TerraGraphics Environmental Engineering, Inc.	GROUSE CREEK REMEDY PROTECTION	EXHIBIT C	SHEET NAME: EAST SECTION		
						ENGINEER:	S. BROWN	SCALE:	1" = 100'				DATE:	2/13/2013	
						CHECKED:		APPROVED:					PROJECT NO.:	7045-2	
						DATE:		DATE:					SHEET:	2 OF 4	
NO.	DATE	REVISIONS			BY	CHK									

472992


C:\Users\thomas.kitchen\Desktop\Grouse Creek RP_Design Drawings_60% Grouse Creek RP_Design Drawings_60% 2/4/2013

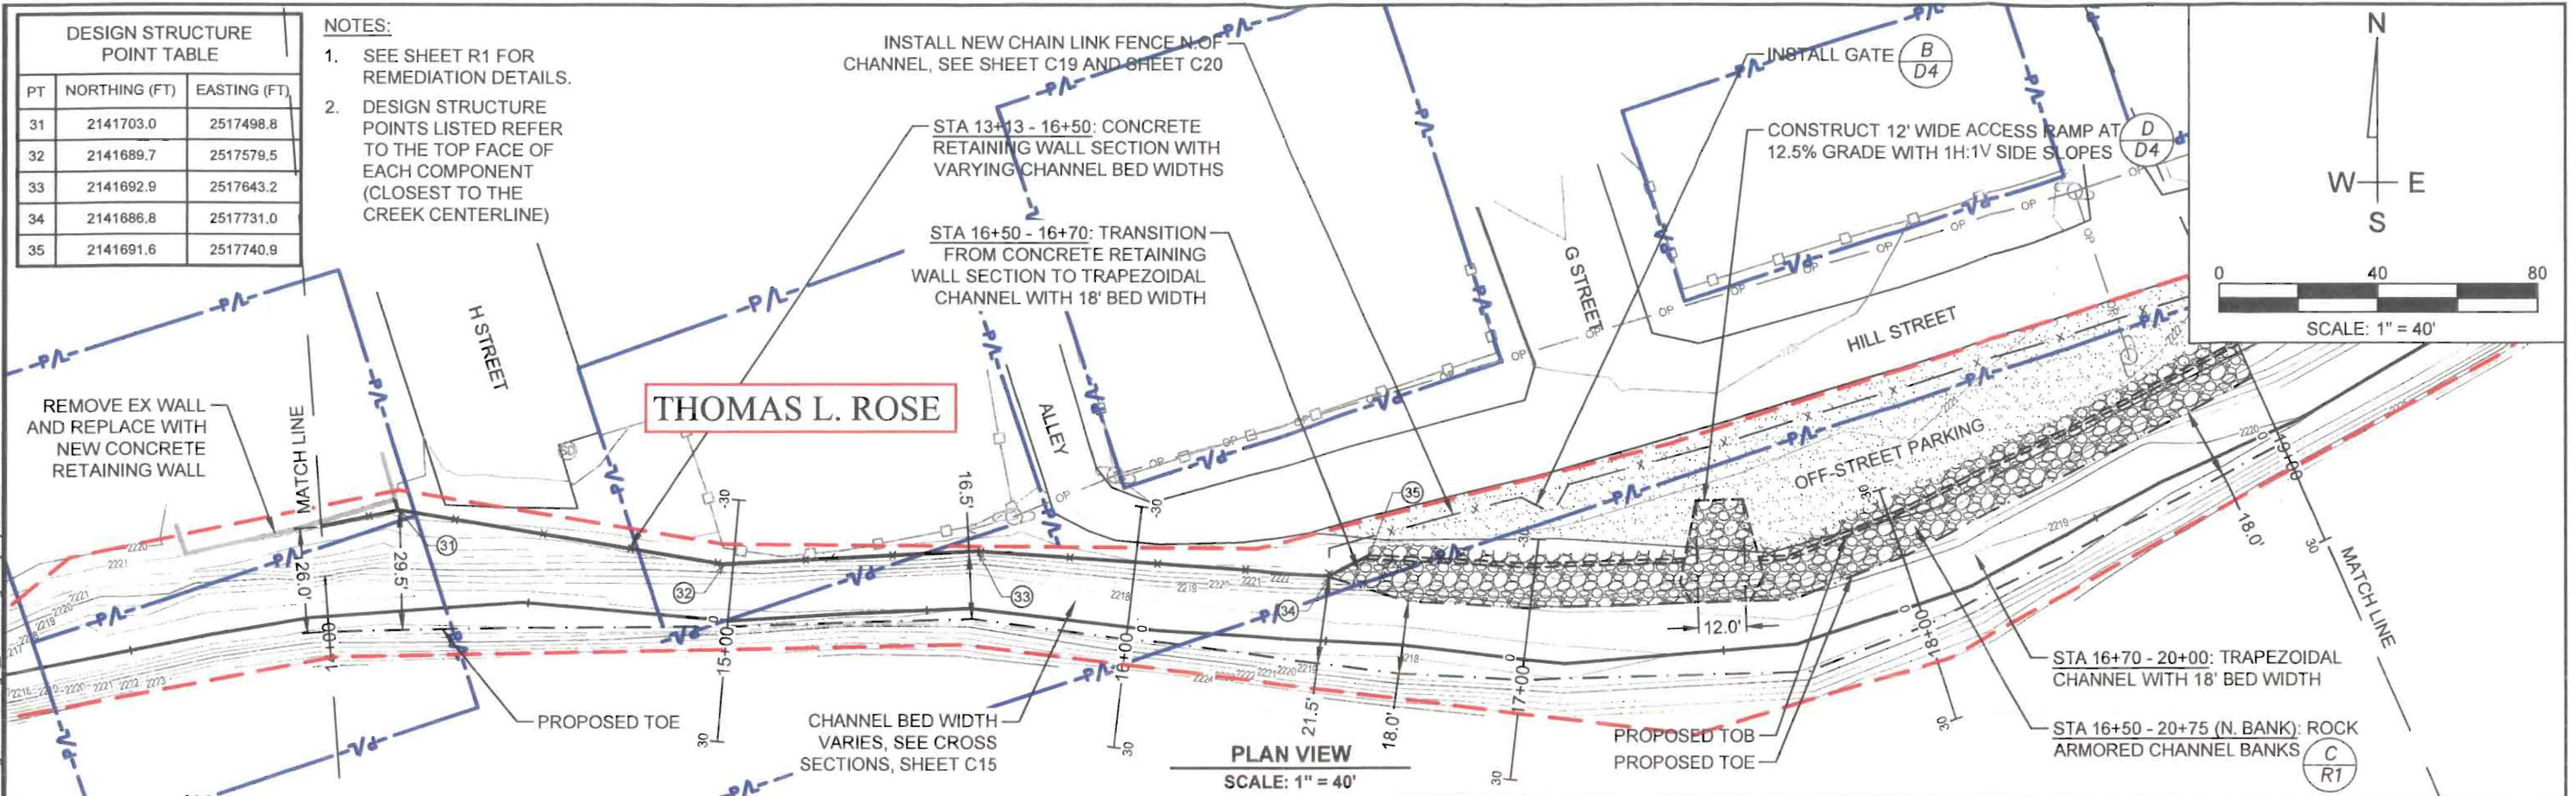

LEGEND

— P/L —
SHOSHONE COUNTY ASSESSOR
PROPERTY LINES

EXTENT OF ENVIRONMENTAL
COVENANT AND ALLOWABLE
ACCESS BOUNDARY

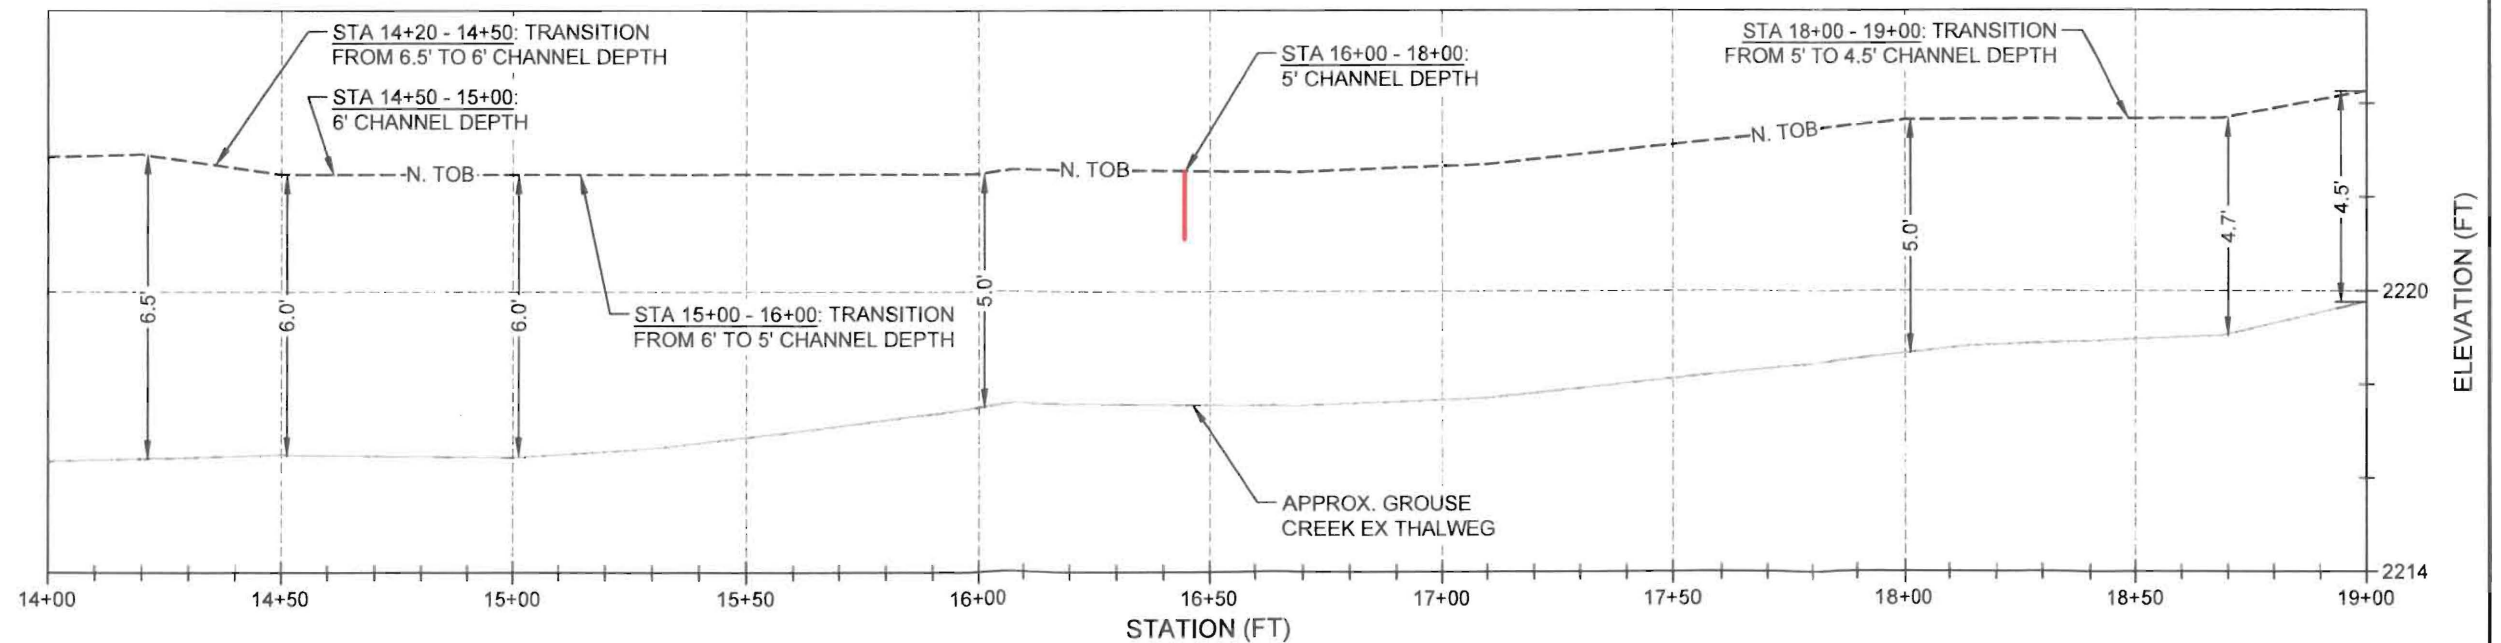

PROFILE VIEW

SCALE: 1" = 40' HORIZONTAL, 1" = 4' VERTICAL



TerraGraphics
Environmental Engineering, Inc.

**GROUSE CREEK
REMEDY PROTECTION**






EXHIBIT C

SHEET NAME: C14
DATE: 2/4/2013
PROJECT NO.: 7045-2
SHEET: 3 OF 4

NO.	DATE	REVISIONS	BY	CHK	DATE	DATE

DRAWN:	C. HEWETT	COORDINATE SYSTEM:	NAD83, ISP, WEST ZONE, US FT
ENGINEER:	S. BROWN	SCALE:	AS NOTED
CHECKED:		APPROVED:	
DATE:		DATE:	

472992

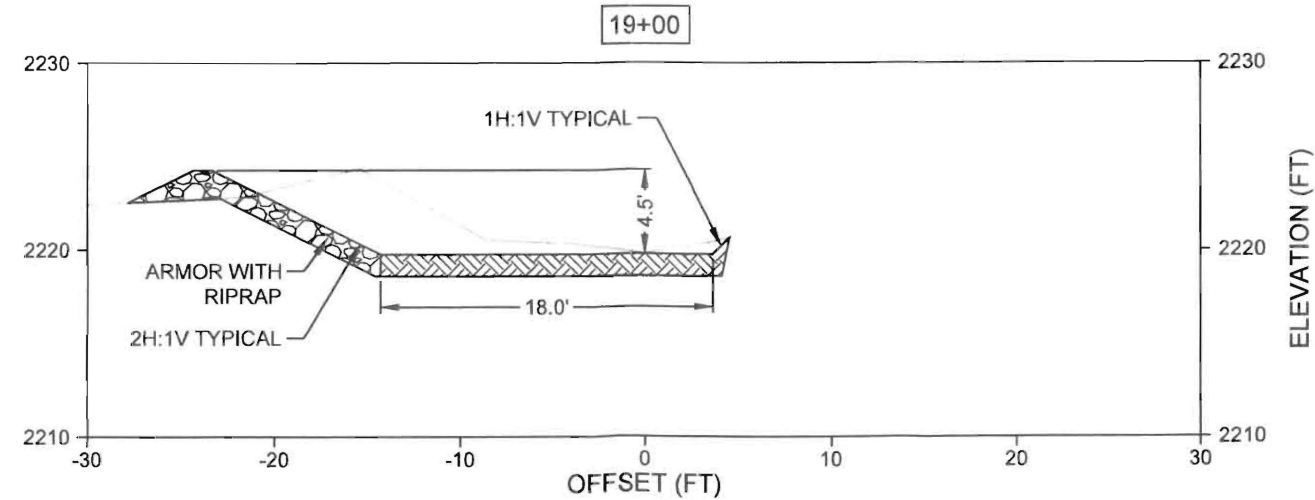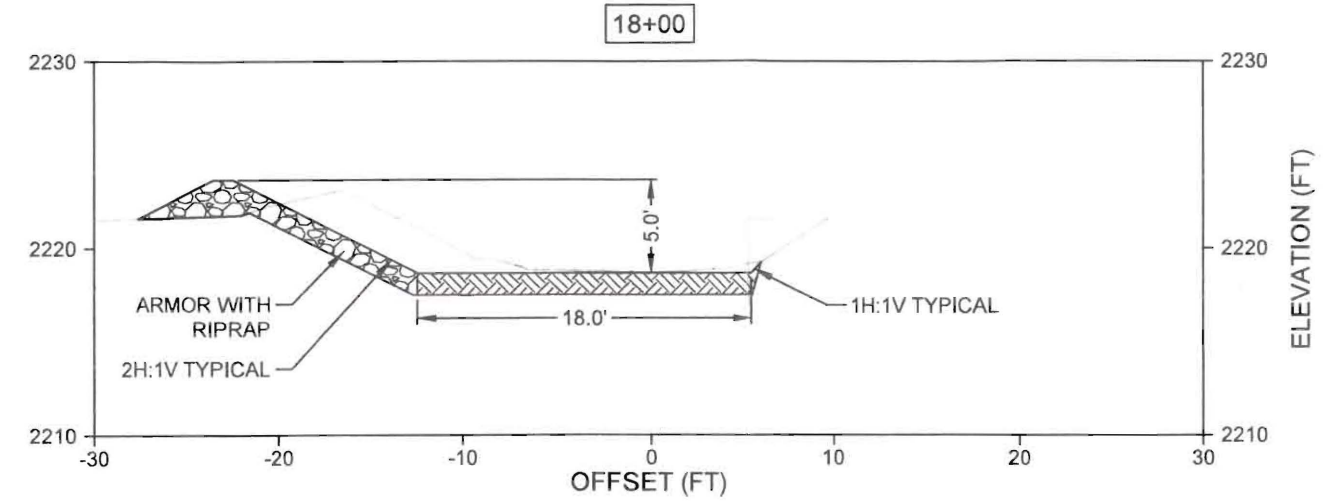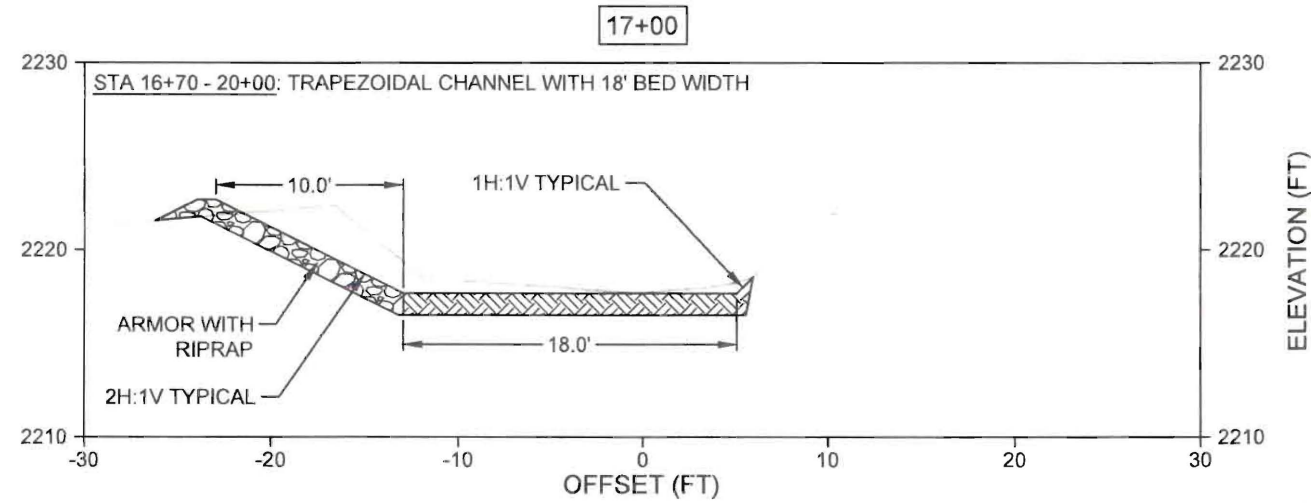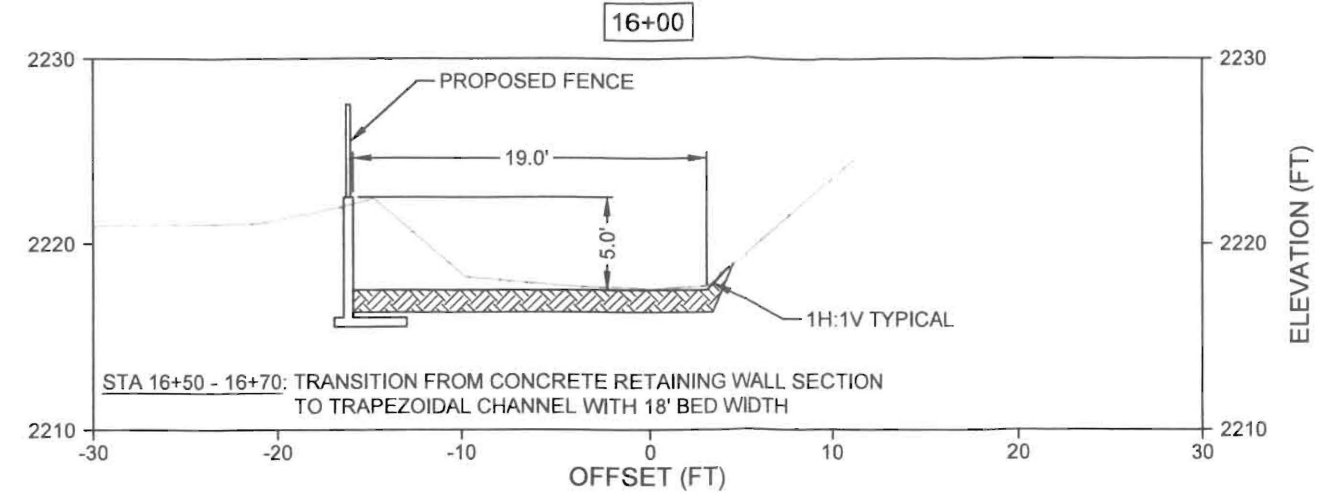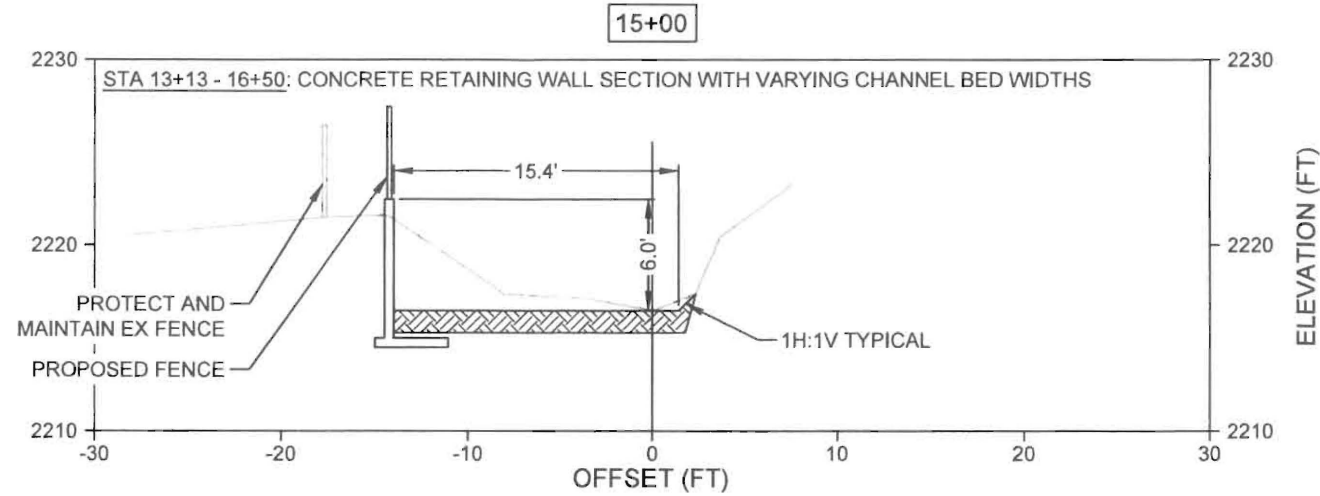


PROFILE VIEWS

SCALE: 1" = 10' HORIZONTAL, 1" = 10' VERTICAL

C:\Users\thomas.kitchen\Desktop\Grouse Creek RP_Design Drawings_60%_Grouse Creek RP_Design Drawings_60%.dwg 2/4/2013

NO.	DATE	REVISIONS	BY	CHK	DATE	DRAWN: C. HEWETT	COORDINATE SYSTEM: NAD83, ISP, WEST ZONE, US FT
						ENGINEER: S. BROWN	SCALE: AS NOTED
						CHECKED:	APPROVED:
						DATE:	DATE:

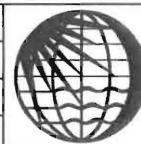

TerraGraphics
Environmental Engineering, Inc.

**GROUSE CREEK
REMEDY PROTECTION**

**EXHIBIT C
SECTIONS
14+00 - 19+00**

SHEET NAME:	C15
DATE:	2/4/2013
PROJECT NO.:	7045-2
SHEET:	4 OF 4